



1F平面図 1/200

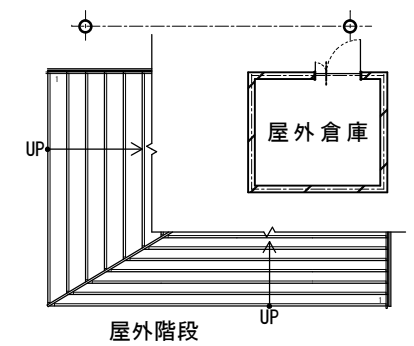

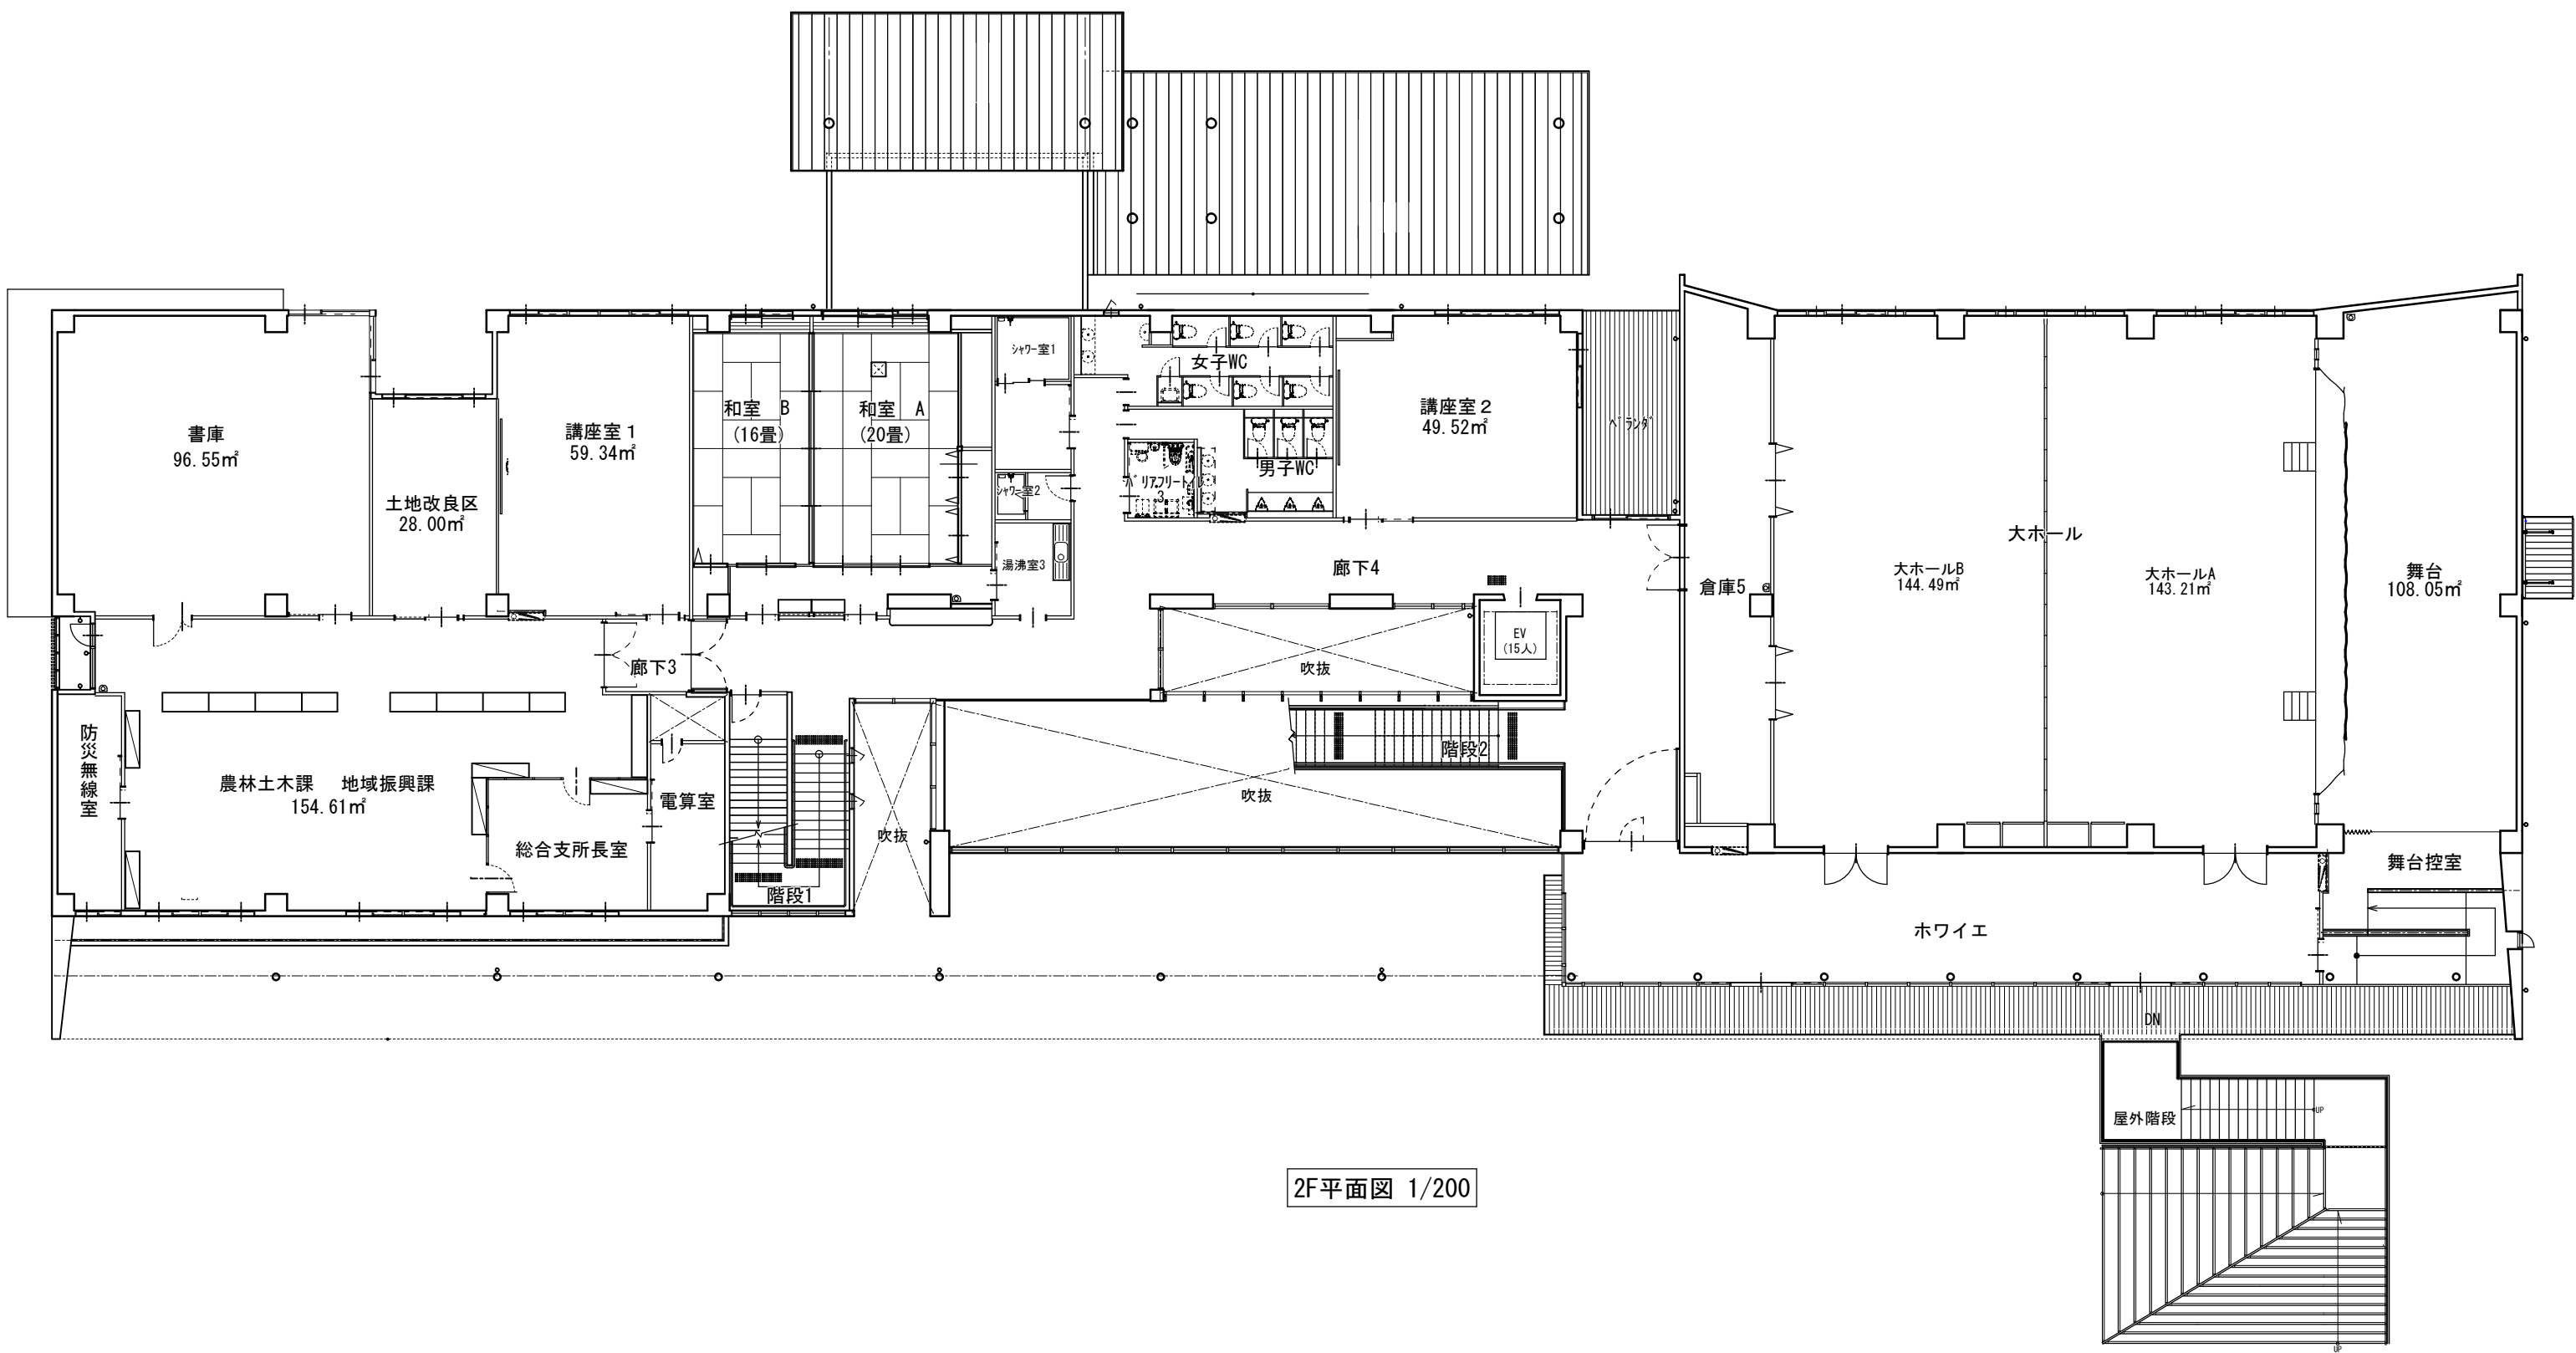

2F平面図 1/200